


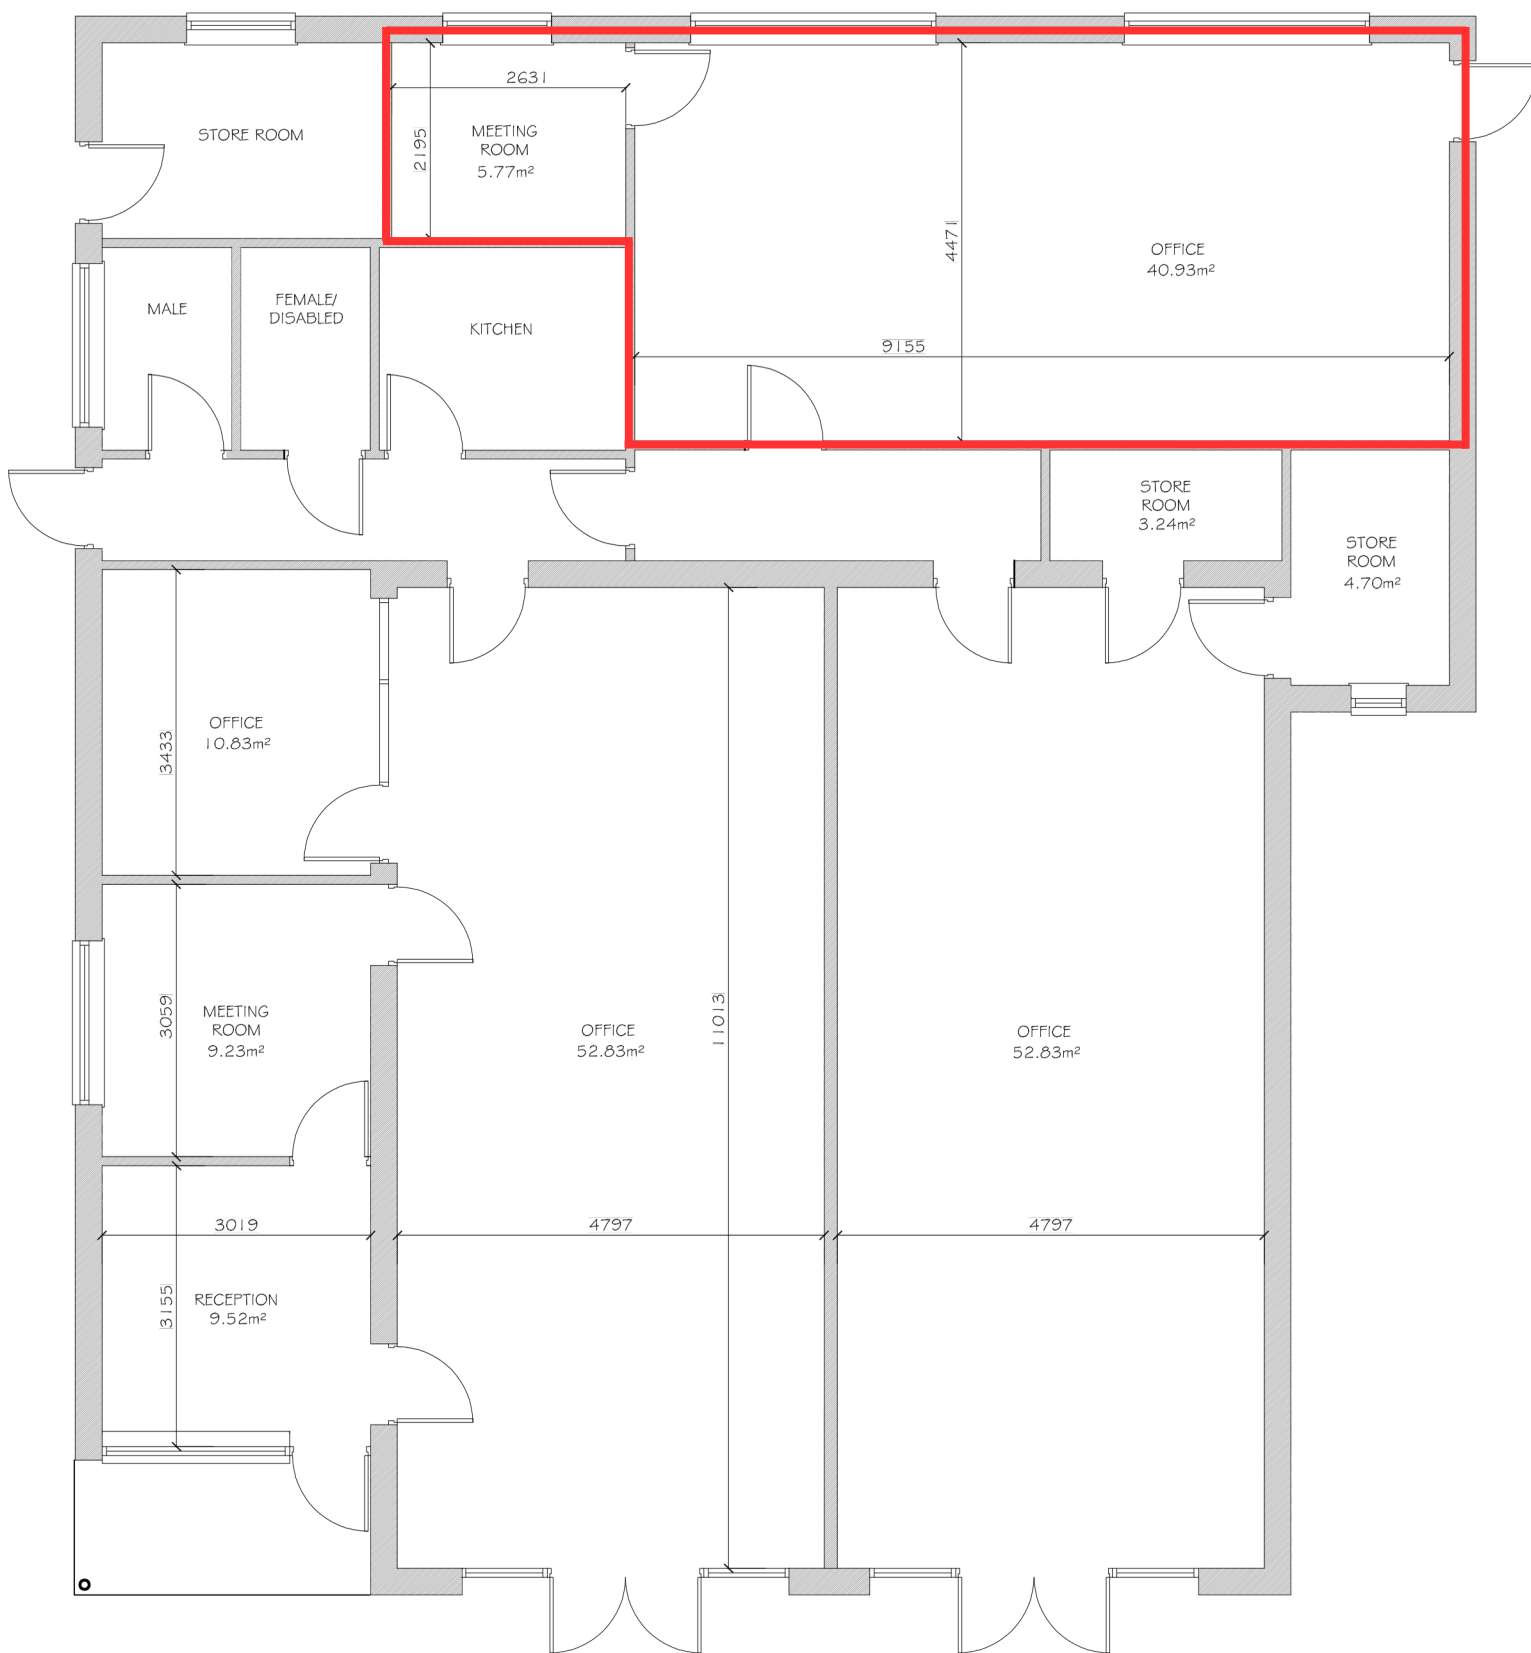

EXISTING PLAN
SCALE - 1:50